

The River Pathway & Pioneer Village Market Project



Giving Silverdale A Heart





Vision

A river pathway through the beautiful green spaces of the area



Vision

A vibrant local scale amenity for the community




Vision

Tenancy Rear Perspective



Vision



Market Hall Rear Perspective

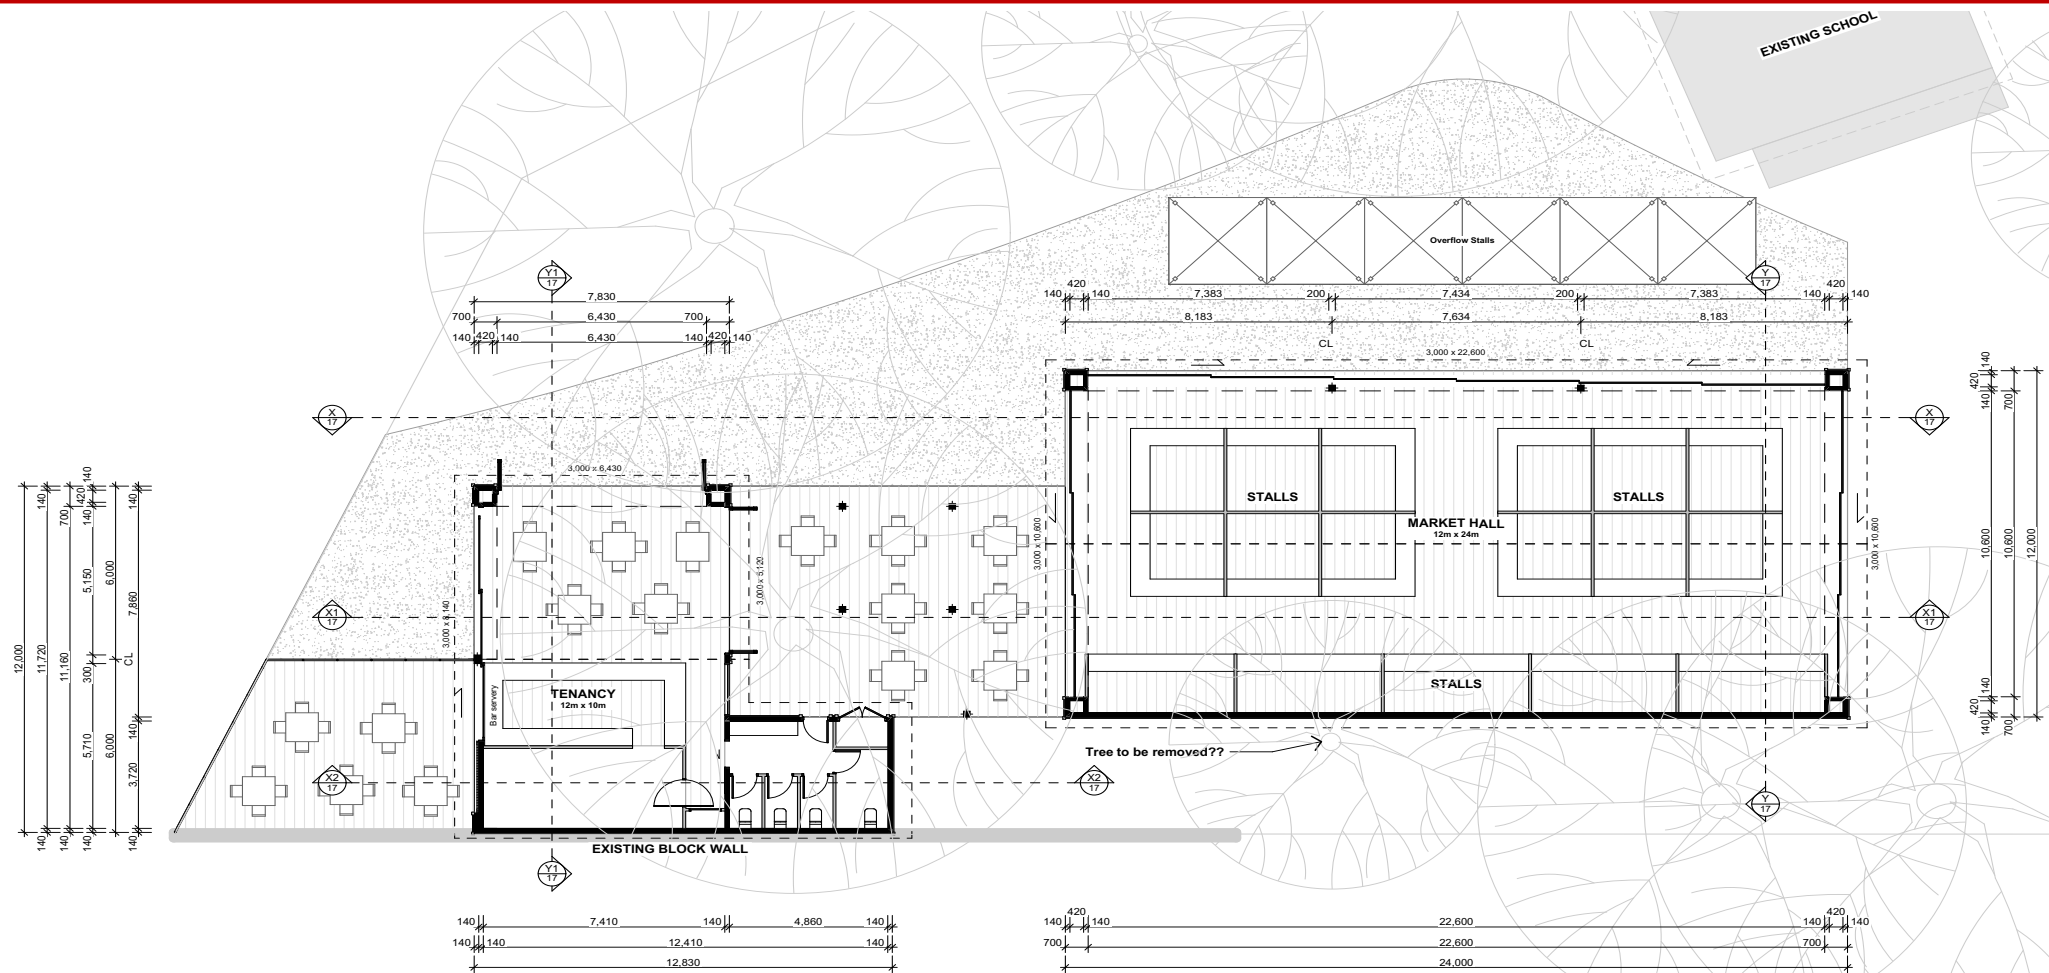

Proposed Ground Floor Plan


Vision

Proposed Ground Floor Plan

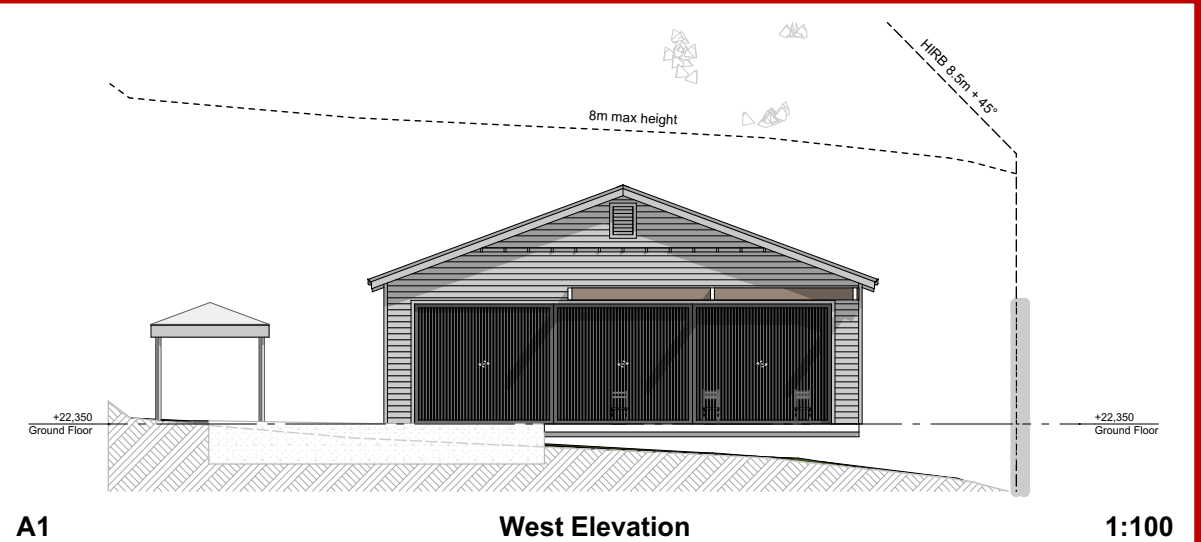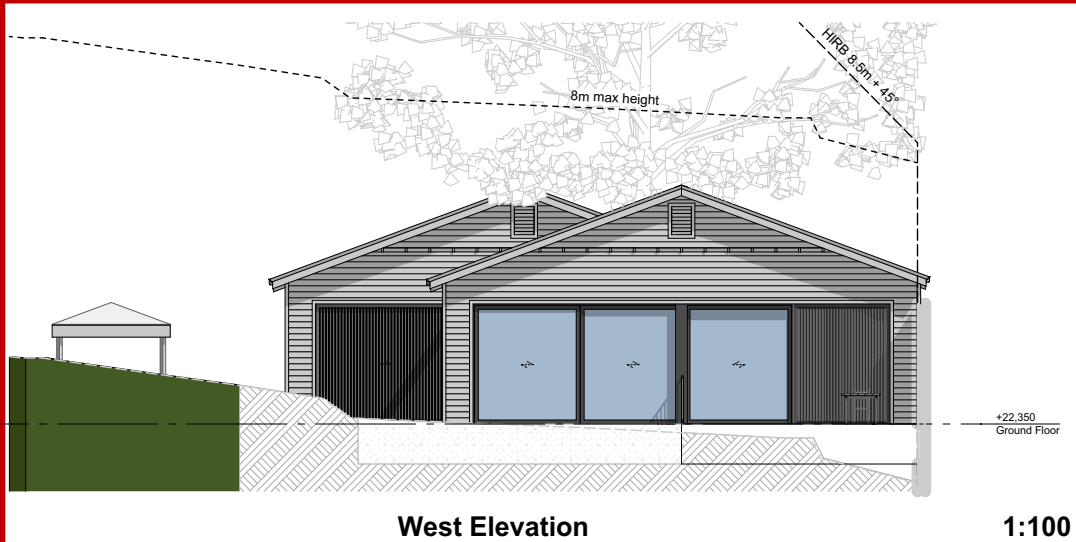

Vision
North and West elevations

B

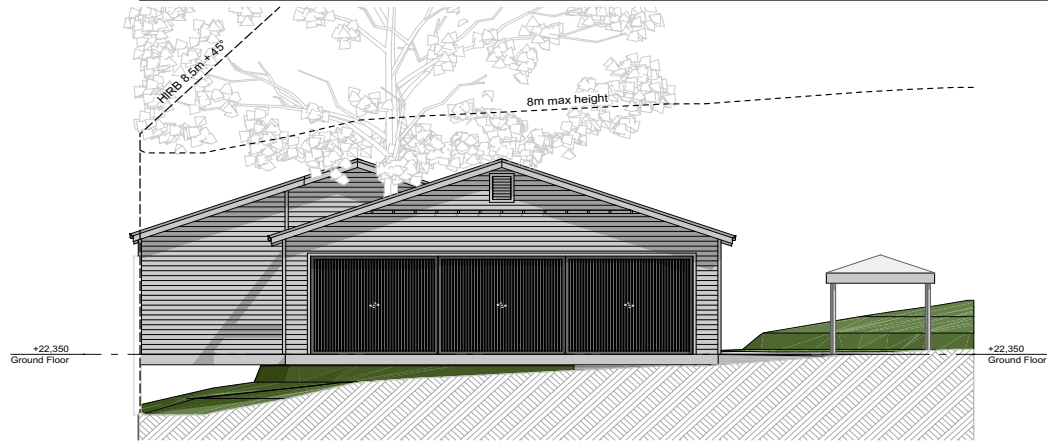


C

East Elevation

1:100

1:100

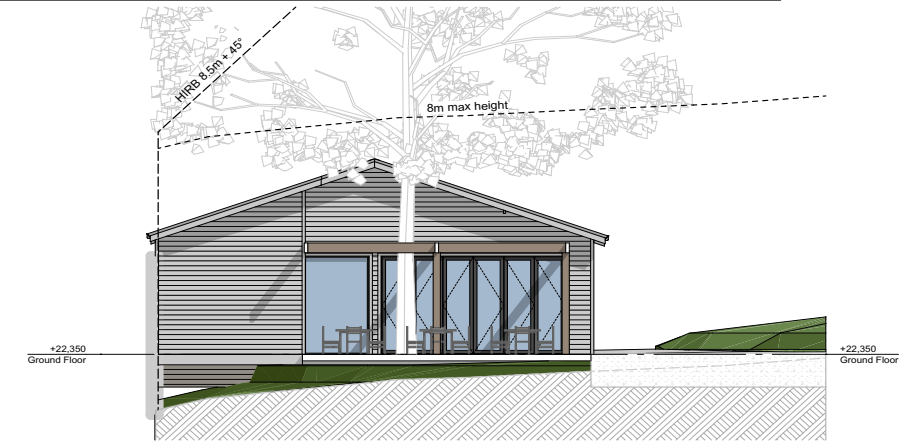


C1

East Elevation

1:100

D

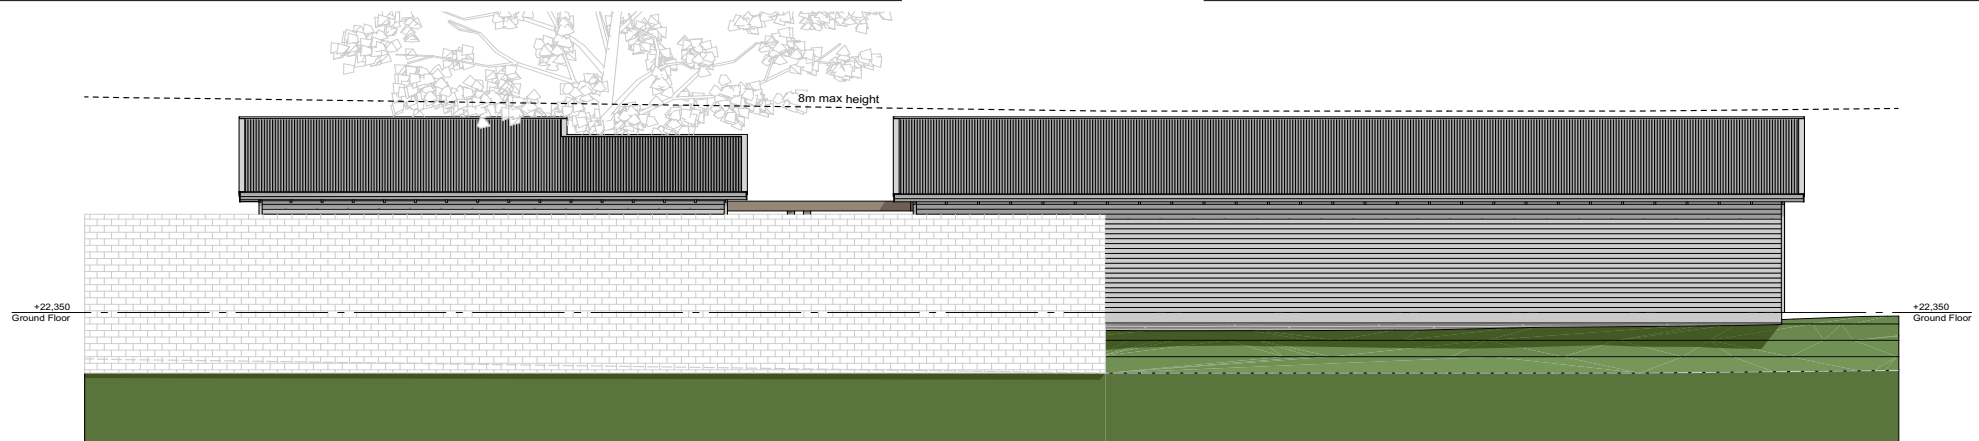

South Elevation

1:100

Vision

South and East Elevations



Vision

Relocation of Senior Net Building